

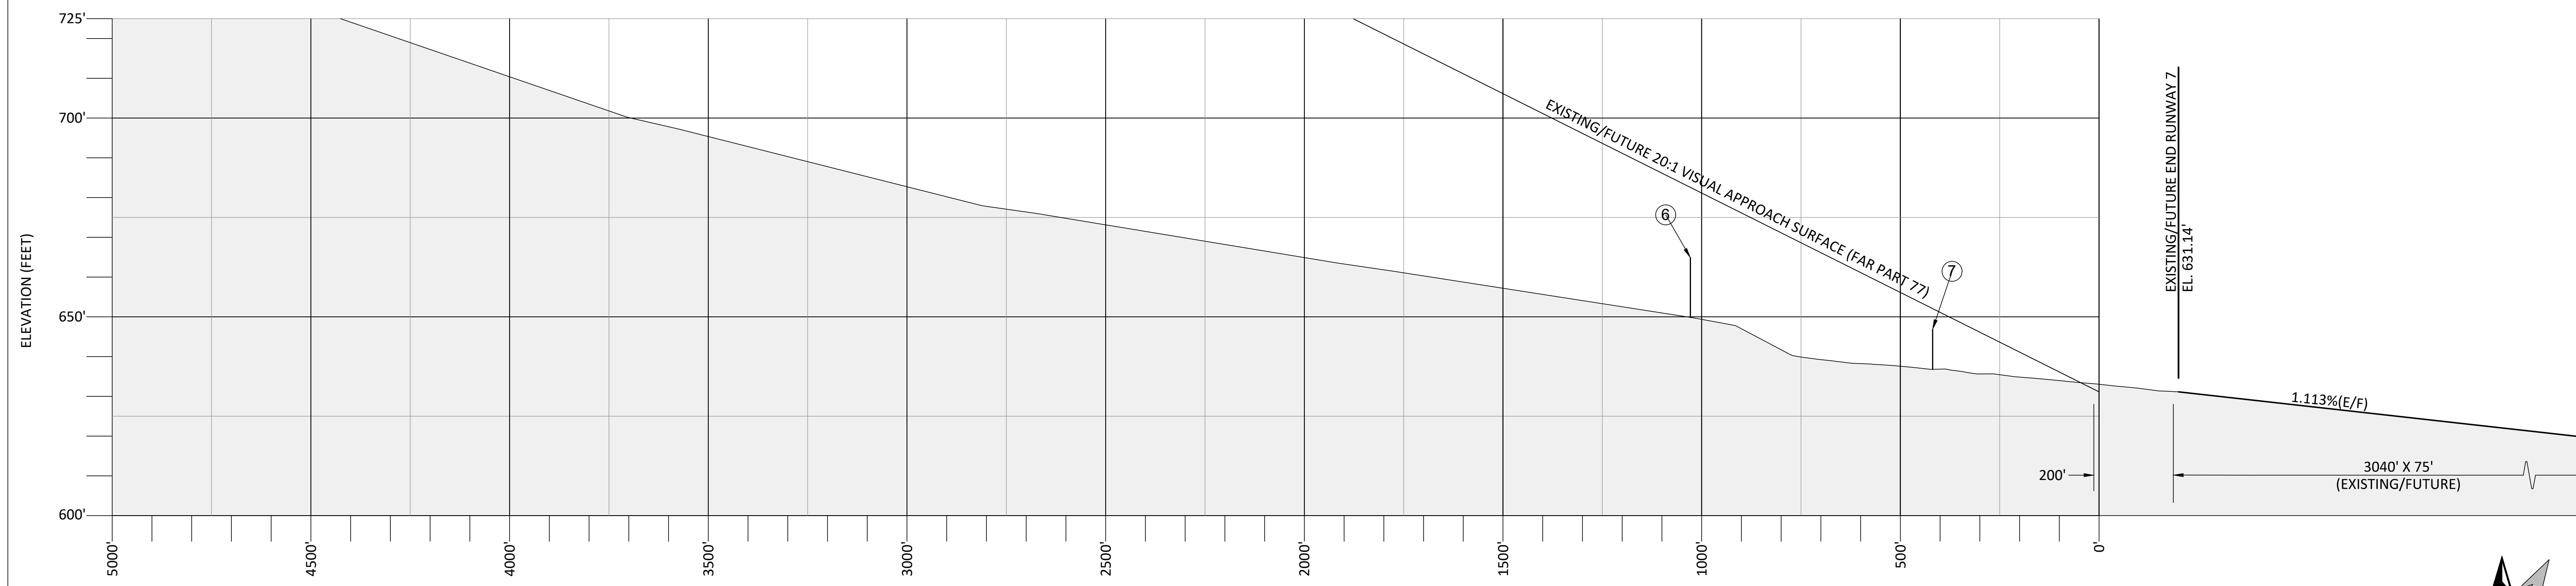
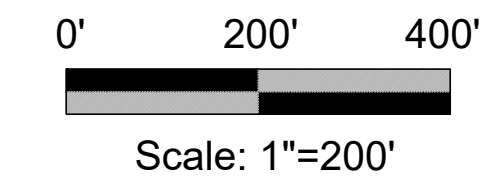



**RUNWAY 7 PLAN VIEW**

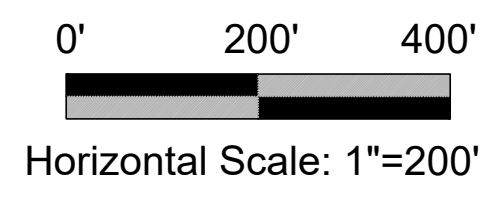

**RUNWAY 7 PROFILE VIEW**

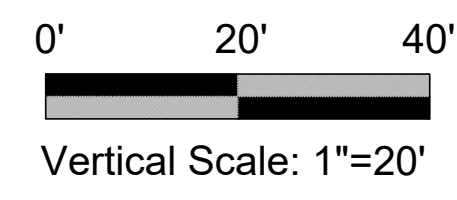

"THE PREPARATION OF THIS DOCUMENT MAY HAVE BEEN SUPPORTED, IN PART, THROUGH THE AIRPORT IMPROVEMENT PROGRAM FINANCIAL ASSISTANCE FROM THE FEDERAL AVIATION ADMINISTRATION (PROJECT NUMBER 3-41-0001-012-01) AS PROVIDED UNDER TITLE 49, UNITED STATES CODE, SECTION 47104. THE CONTENTS DO NOT NECESSARILY REFLECT THE OFFICIAL VIEWS OR POLICY OF THE FAA. ACCEPTANCE OF THIS REPORT BY THE FAA DOES NOT IN ANY WAY CONSTITUTE A COMMITMENT ON THE PART OF THE UNITED STATES TO PARTICIPATE IN ANY DEVELOPMENT DEPICTED THEREIN NOR DOES IT INDICATE THAT THE PROPOSED DEVELOPMENT IS ENVIRONMENTALLY ACCEPTABLE IN ACCORDANCE WITH APPROPRIATE PUBLIC LAWS."

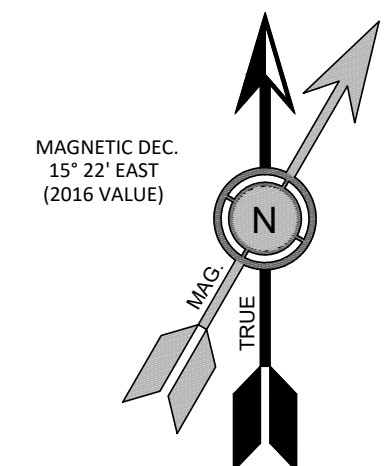

NO.	DATE	BY	APPR	REVISIONS

VERIFY SCALES  
BAR IS ONE INCH ON ORIGINAL DRAWING.  
0" = 1" IF NOT ONE INCH ON THIS SHEET, ADJUST SCALES ACCORDINGLY.

FEDERAL AVIATION  
ADMINISTRATION APPROVAL  
APPROVAL DATE: \_\_\_\_\_  
SIGNATURE \_\_\_\_\_

PORT OF HOOD RIVER  
APPROVAL  
APPROVAL DATE: \_\_\_\_\_  
SIGNATURE \_\_\_\_\_

**CENTURY WEST ENGINEERING**  
BEND OFFICE  
1020 SW EMKAY DRIVE., #100  
BEND, OR 97702  
541.322.8962 OFFICE  
541.382.2423 FAX

DESIGNED BY: DM	DRAWN BY: JLS	CHECKED BY: VMR	SCALE: AS SHOWN
DATE: MARCH 2018	PROJECT NO: 12399009.01		

**KEN JERNSTEDT AIRFIELD**  
**RUNWAY 7 APPROACH PLAN AND PROFILE**

FIGURE NO.  
-  
SHEET NO.  
7 OF 11